


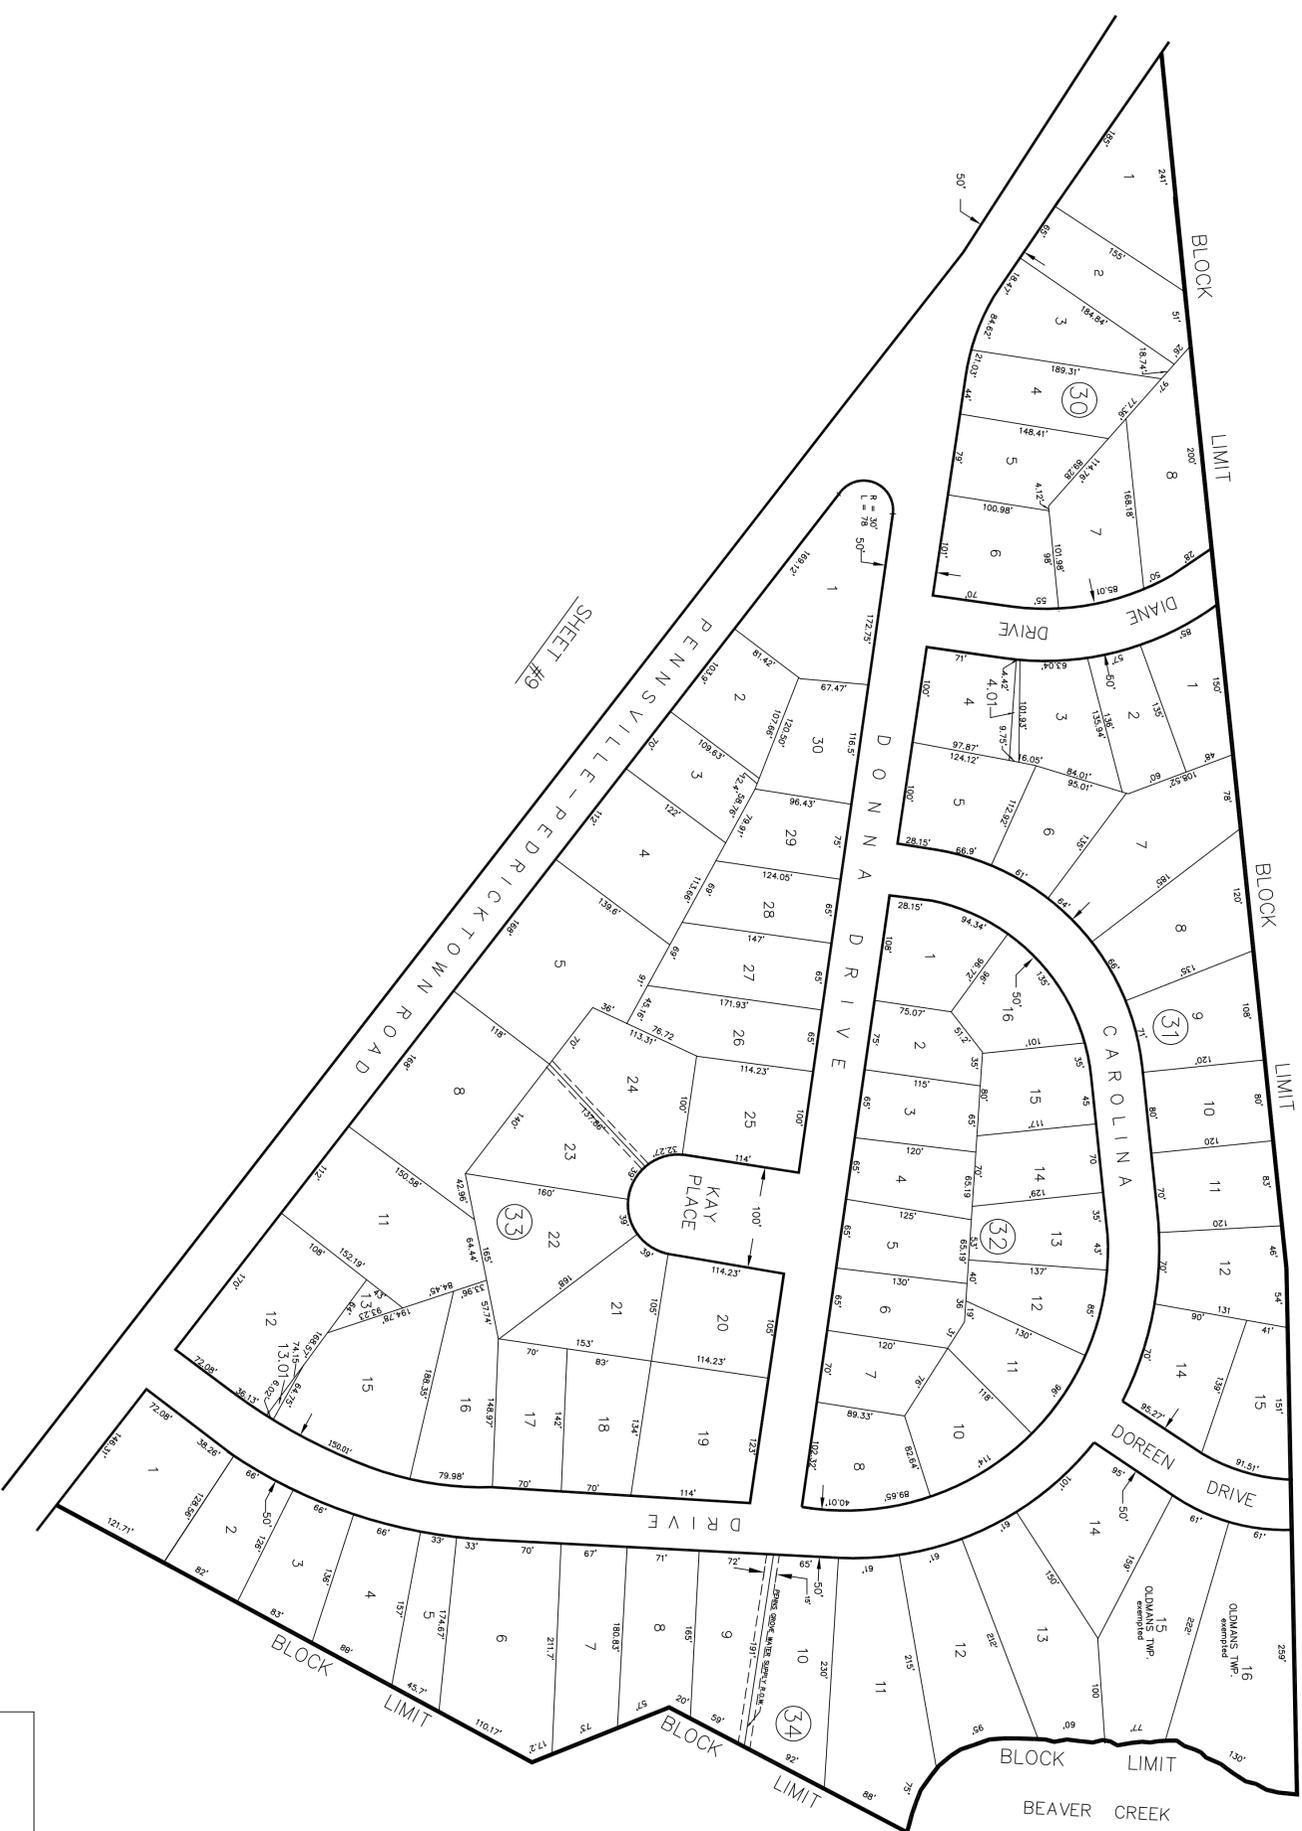

SHEET #8



SHEET #8

THIS SHEET IS A DIGITIZED COPY OF THE TAX MAP ORIGINALLY PREPARED BY W.W. SUMMERILL, L.S. MAY 1960. THE ORIGINAL APPROVED MAP IS ON FILE IN THE OFFICE OF TEDESCO ENGINEERING LLC

BLOCK 31, LOT 13-NOT ASSIGNED  
BLOCK 32, LOT 9-NOT ASSIGNED  
BLOCK 33, LOTS 6,7,9,10,14-NOT ASSIGNED

TAX MAP  
TOWNSHIP OF OLDMANS  
SALEM COUNTY, NEW JERSEY  
SCALE 1" = 100'  
MAY 1960

W. W. SUMMERILL, P.E. & L.S.  
NJ LIC. NO. 2448

PENNS GROVE, NEW JERSEY, 08069